

**BASEMENT PLAN**

PROPOSAL#



2 N.T.S




PROPOSED: 8 Marla Plaza

MULTISKILL CONSTRUCTION ENGINEERING Mob: 0333-4444340  
 Design :Qaiser Siddique, Drawing : Qaiser Siddique, Cell # 0300-6282688

COVERED AREA

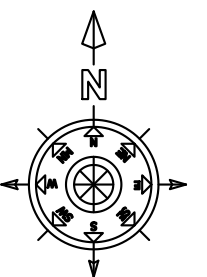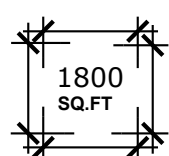

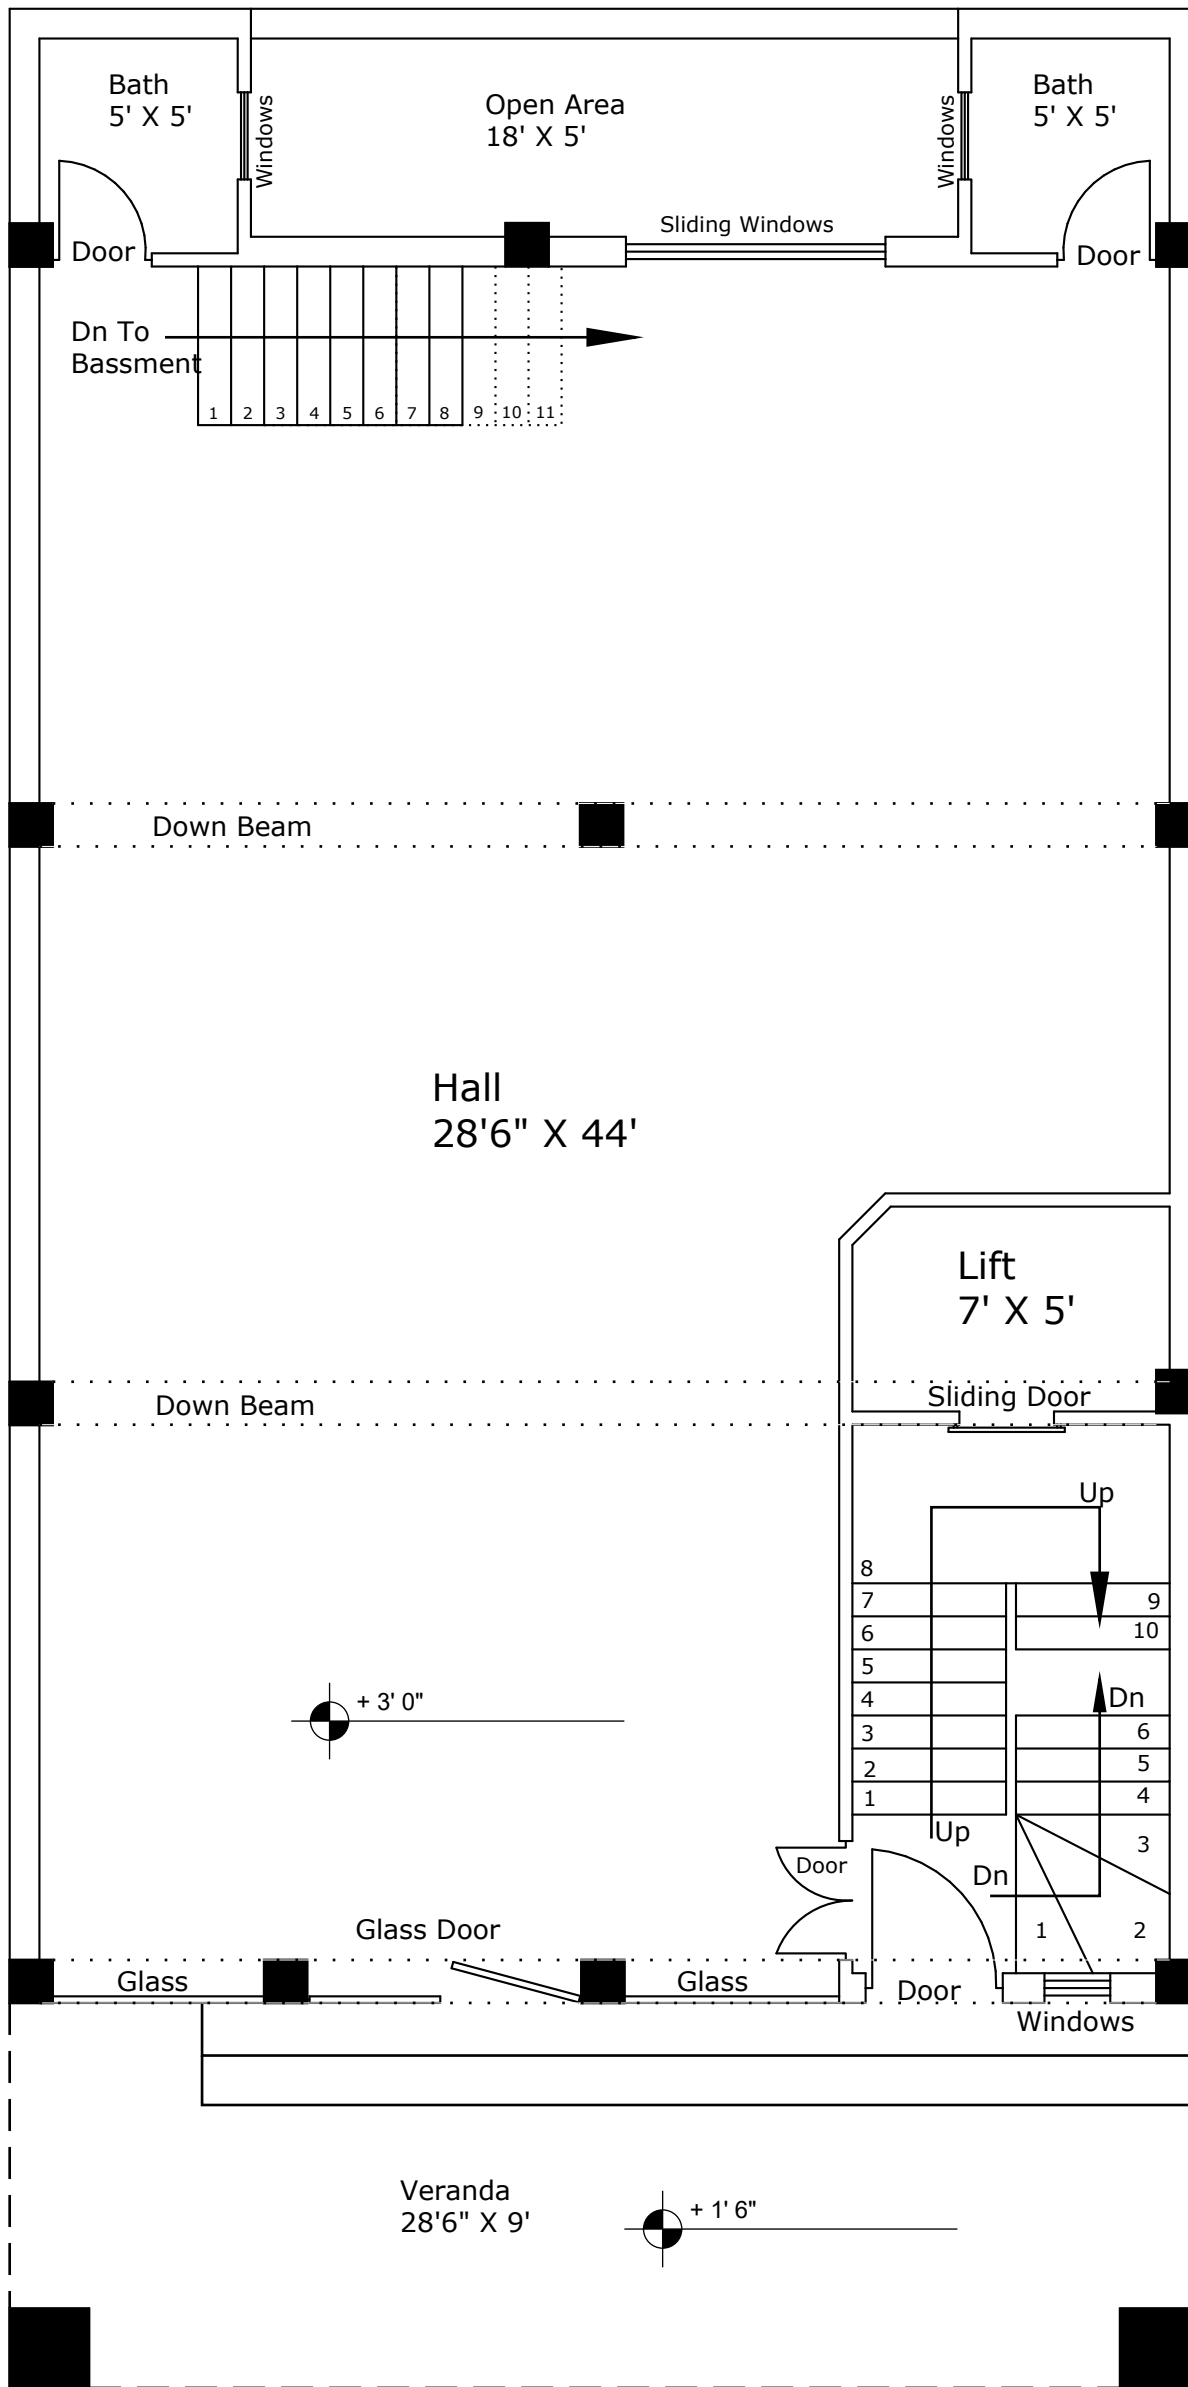

GROUND FLOOR PLAN

PROPOSAL#



2 N.T.S




PROPOSED: 8 Marla Plaza

MULTISKILL CONSTRUCTION ENGINEERING Mob: 0333-4444340  
 Design :Qaiser Siddique, Drawing : Qaiser Siddique, Cell # 0300-6282688

COVERED AREA

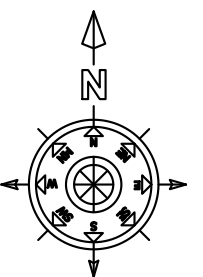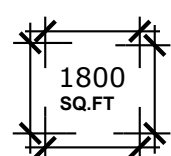


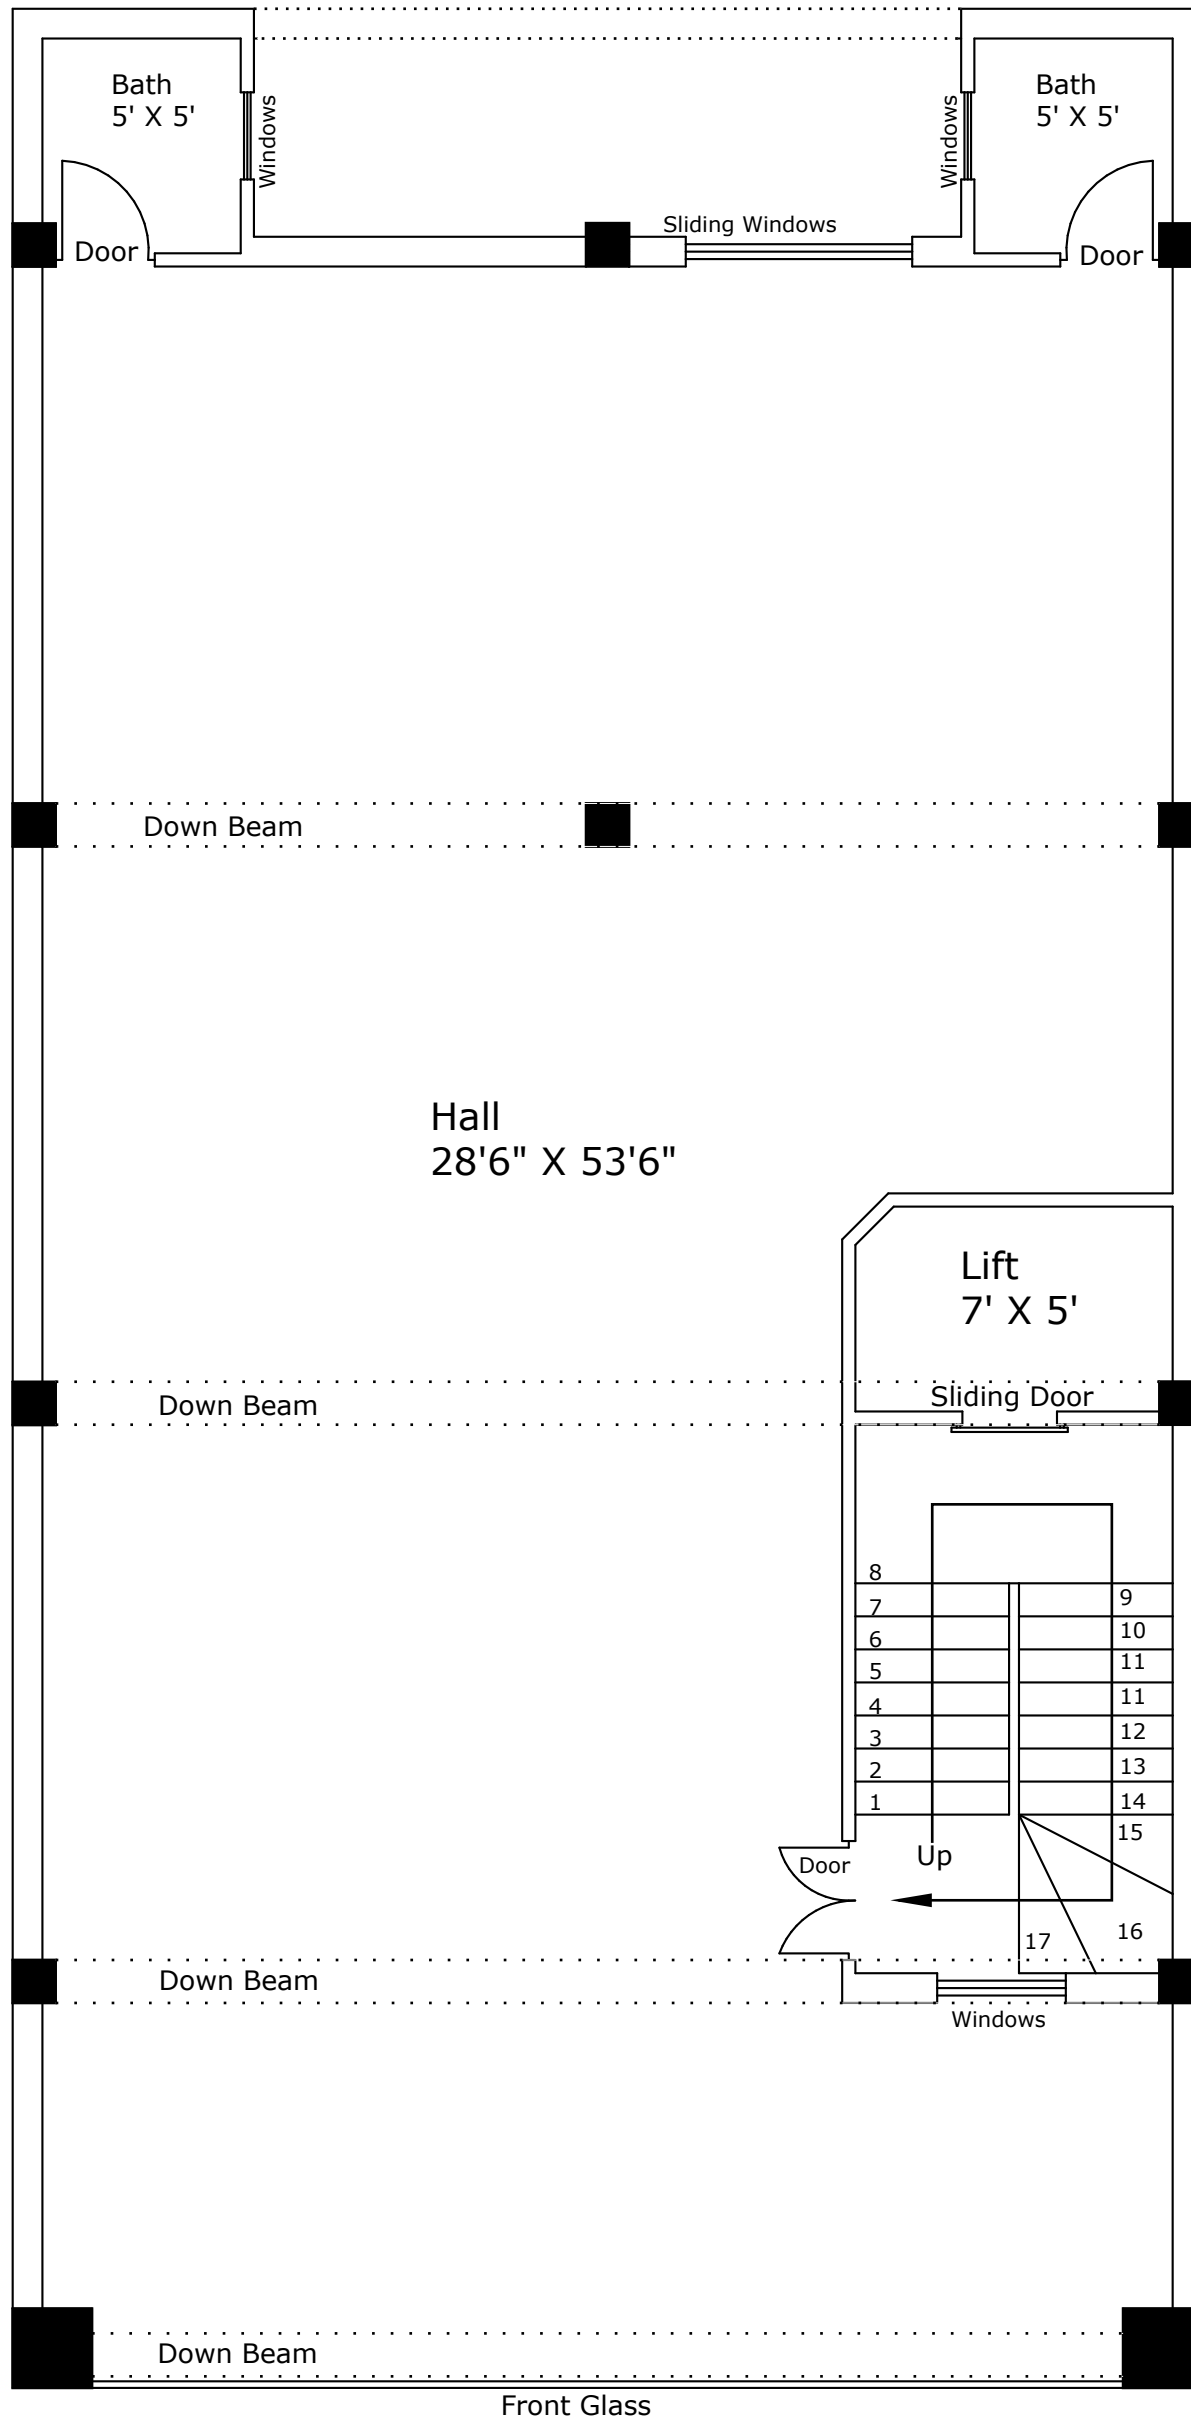

# 1st Floor

PROPOSAL#



2 N.T.S

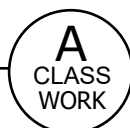


PROPOSED: 8 Marla Plaza

MULTISKILL CONSTRUCTION ENGINEERING Mob: 0333-4444340  
 Design :Qaiser Siddique, Drawing : Qaiser Siddique, Cell # 0300-6282688

COVERED AREA

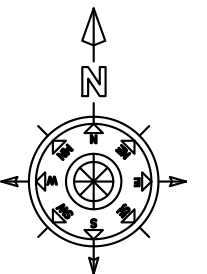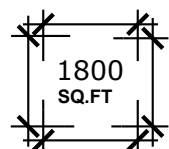


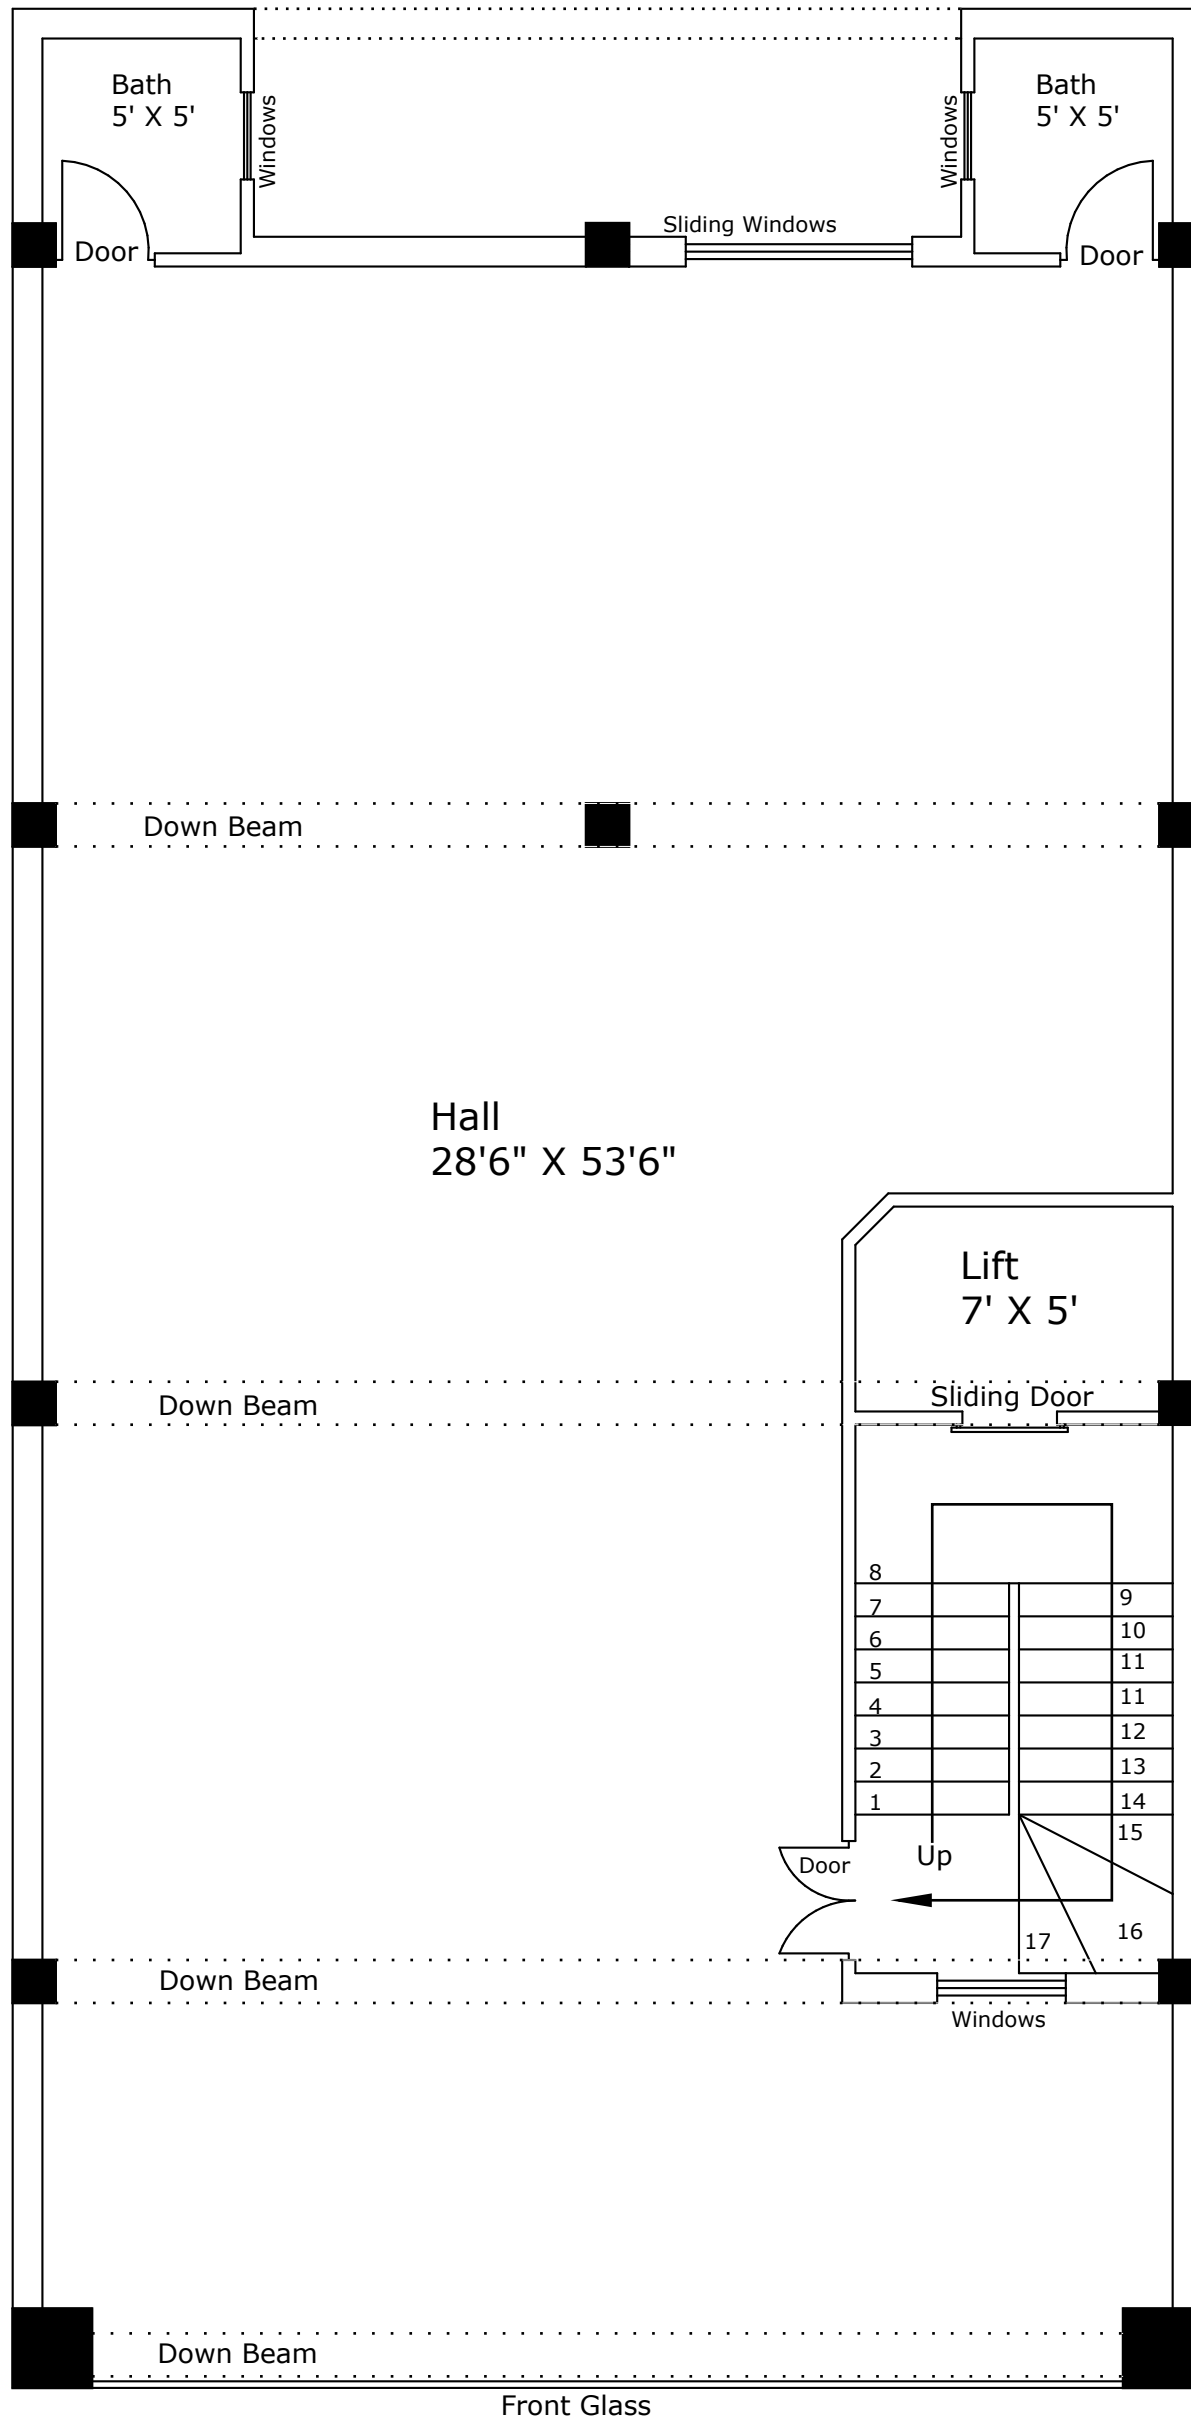

## 2nd Floor

PROPOSAL#



2 N.T.S

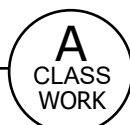


PROPOSED: 8 Marla Plaza

MULTISKILL CONSTRUCTION ENGINEERING Mob: 0333-4444340  
 Design :Qaiser Siddique, Drawing : Qaiser Siddique, Cell # 0300-6282688

COVERED AREA

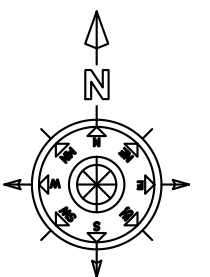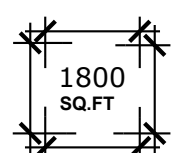


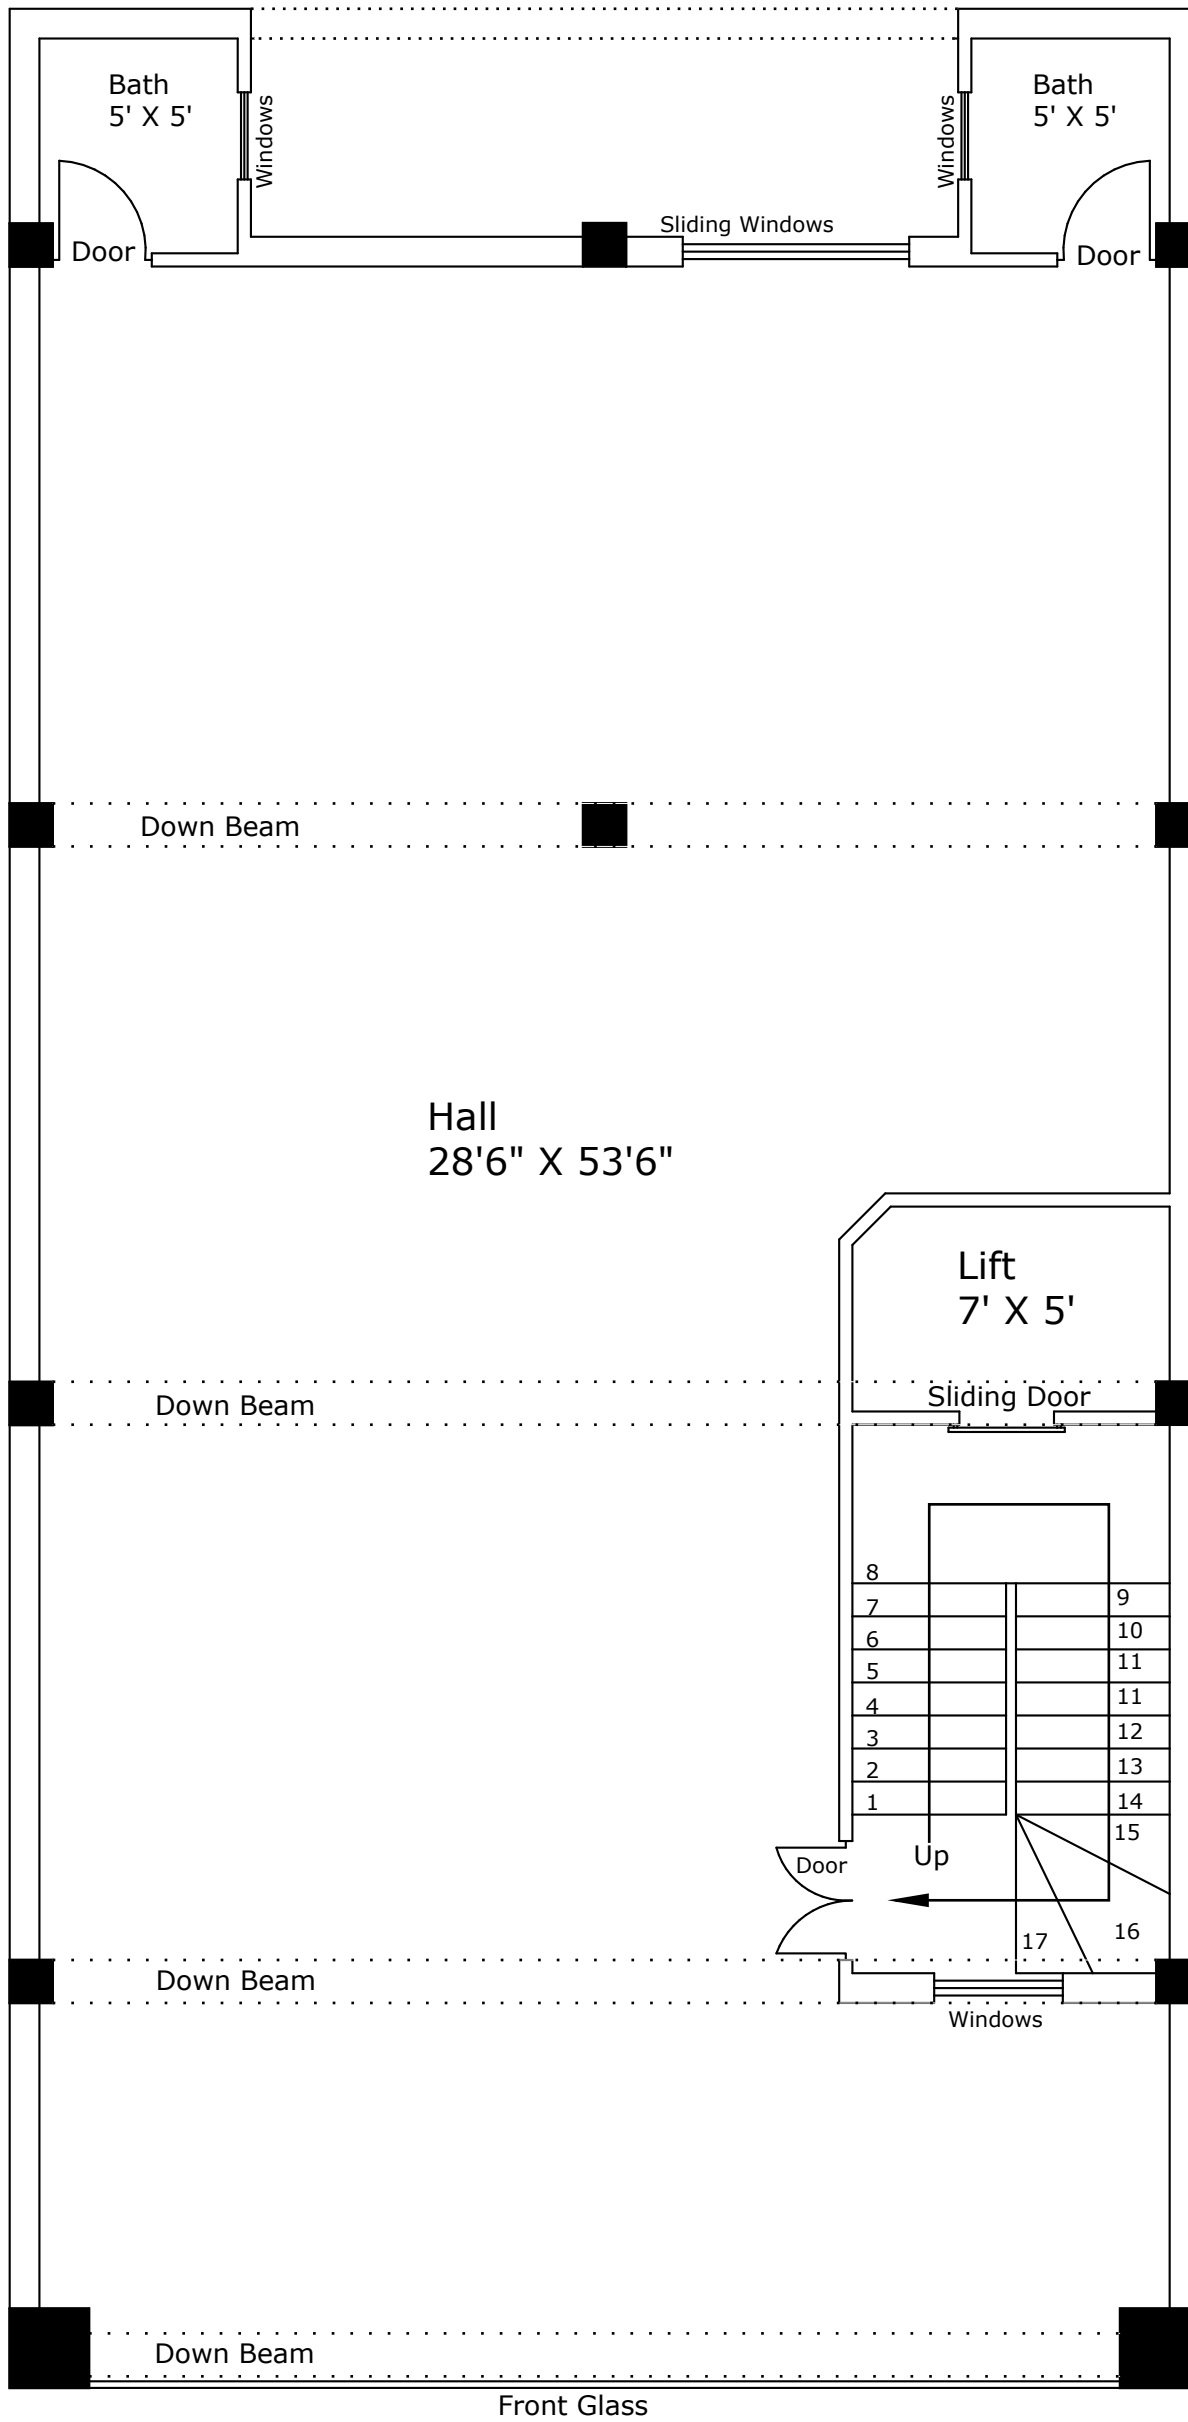

### 3rd Floor

PROPOSAL#



2 N.T.S

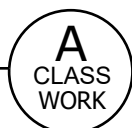


PROPOSED: 8 Marla Plaza

MULTISKILL CONSTRUCTION ENGINEERING Mob: 0333-4444340  
 Design :Qaiser Siddique, Drawing : Qaiser Siddique, Cell # 0300-6282688

COVERED AREA

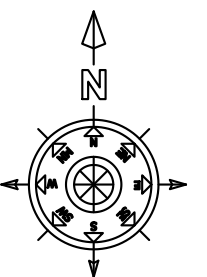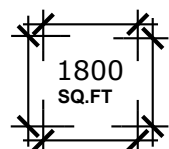

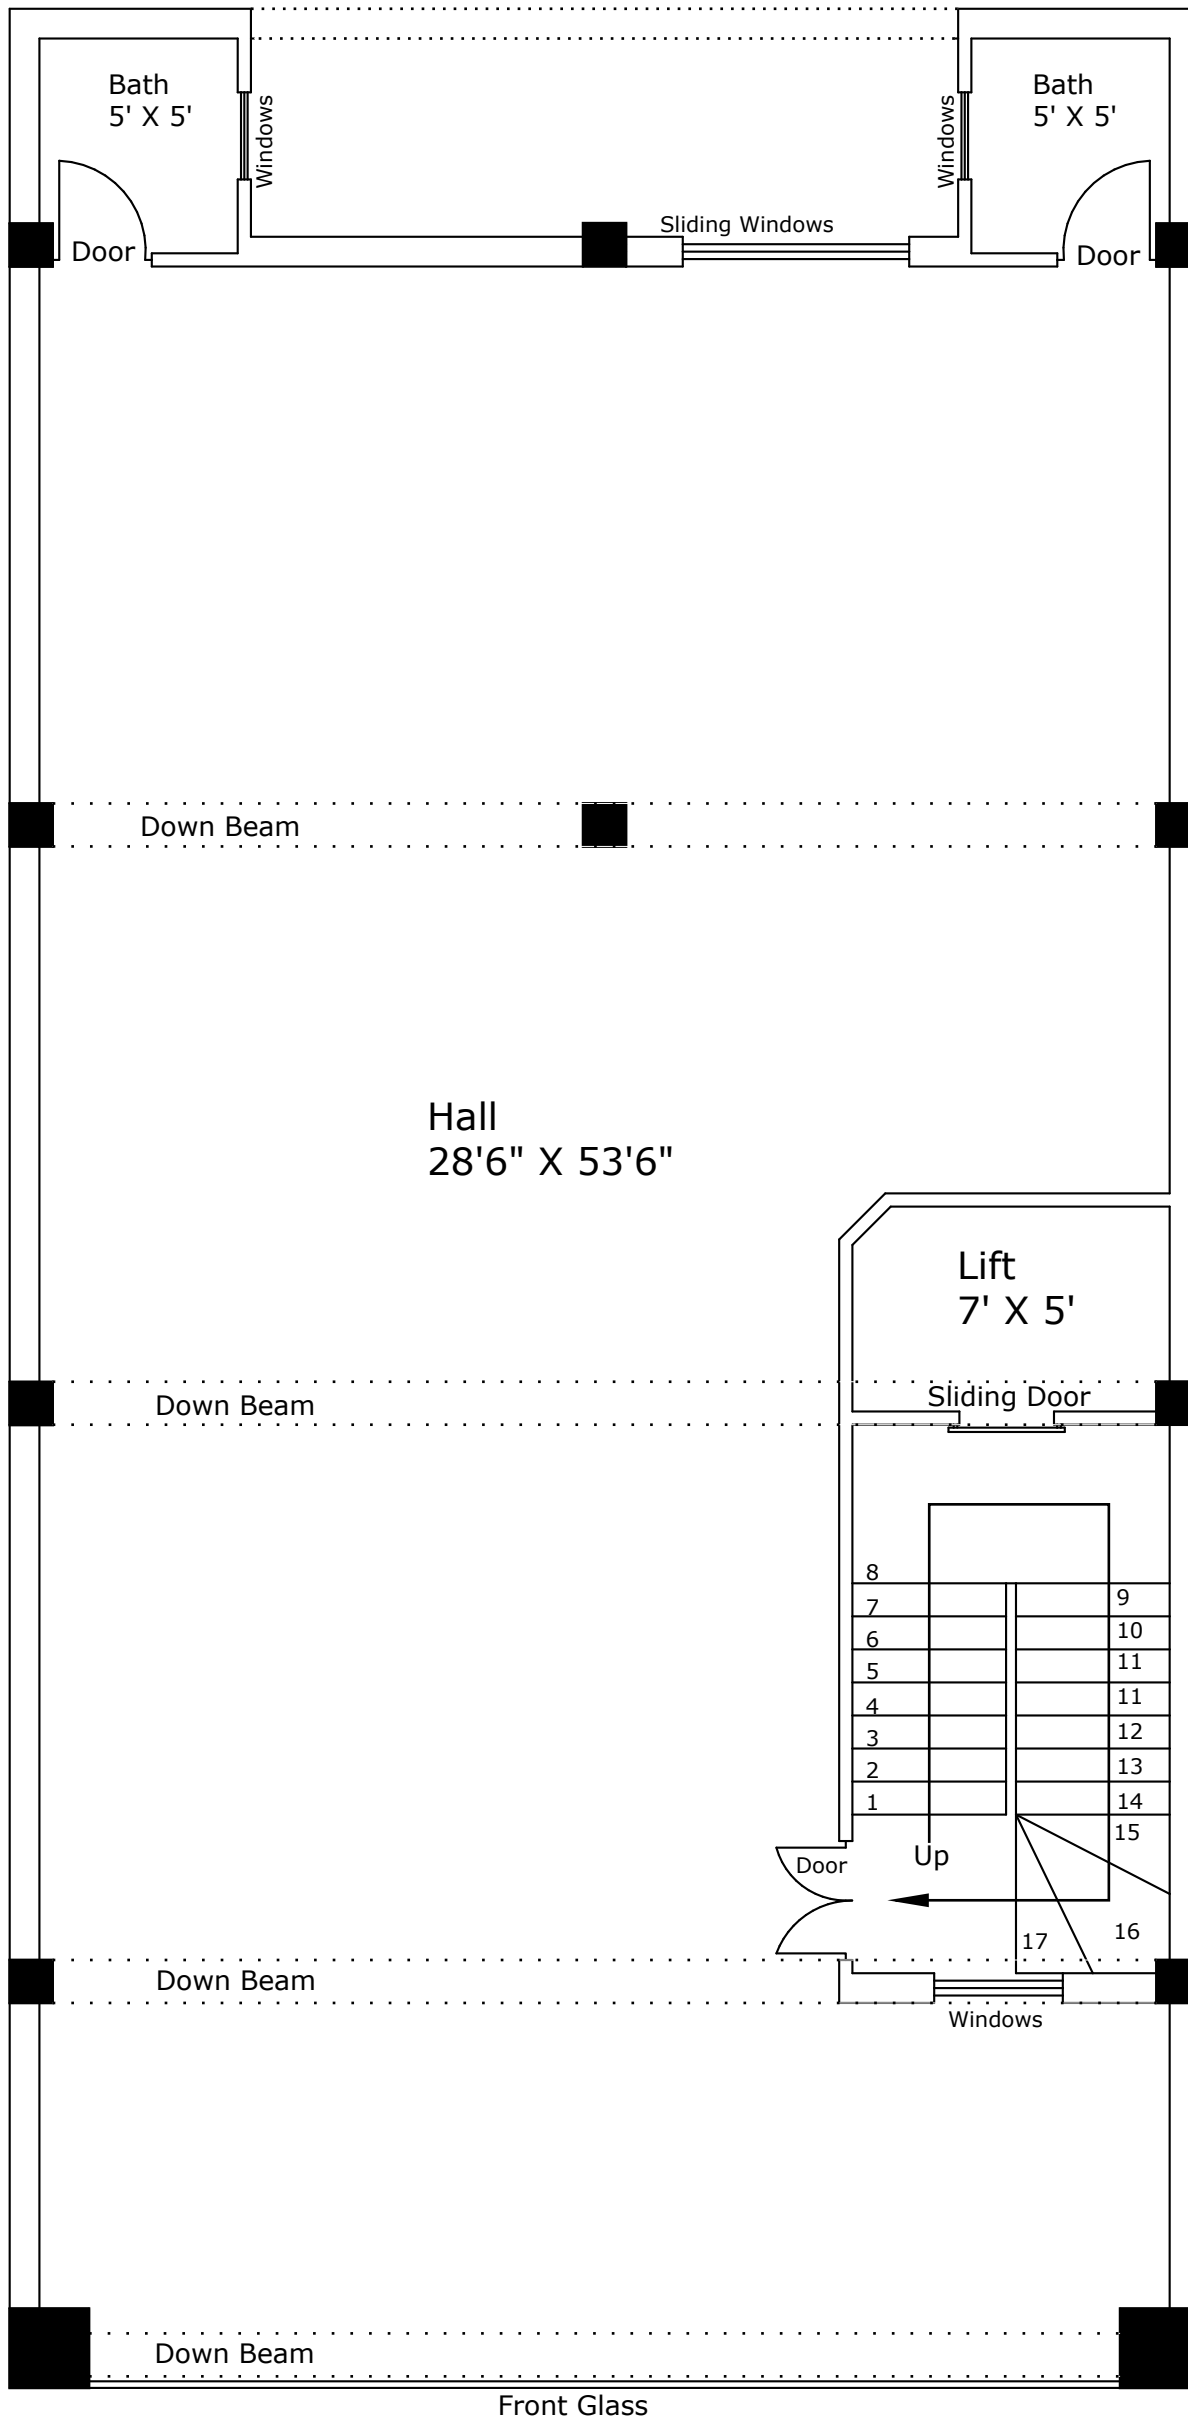

# 4th Floor

PROPOSAL#



2 N.T.S




PROPOSED: 8 Marla Plaza

MULTISKILL CONSTRUCTION ENGINEERING Mob: 0333-4444340  
 Design :Qaiser Siddique, Drawing : Qaiser Siddique, Cell # 0300-6282688

COVERED AREA

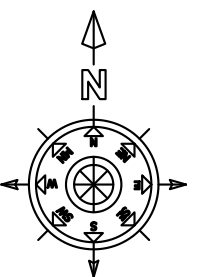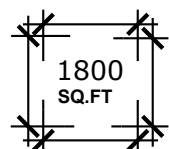

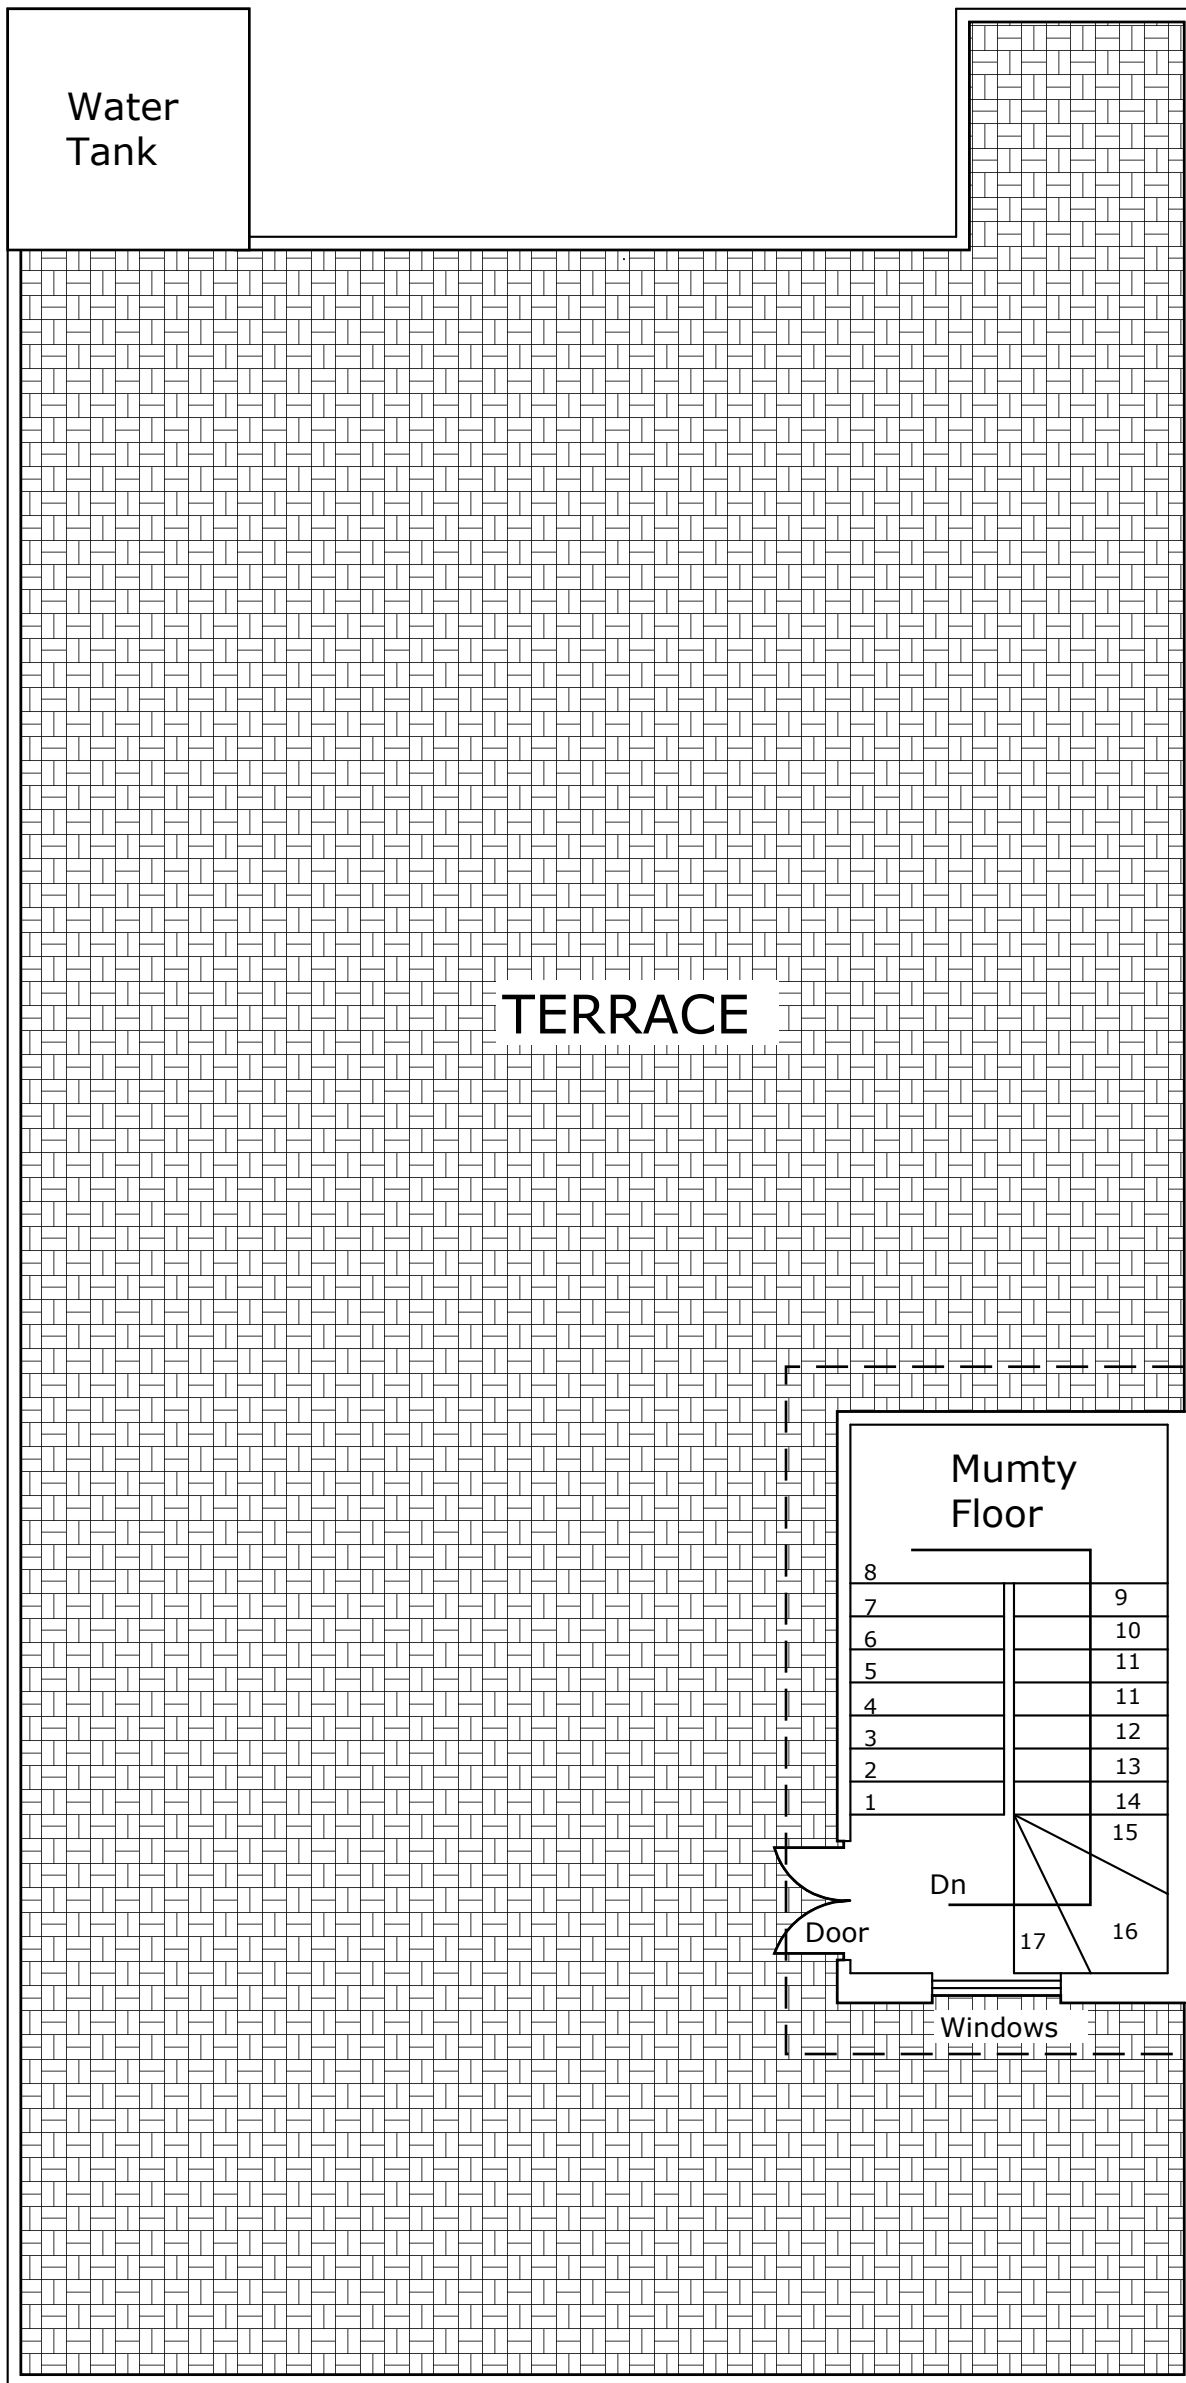

# ROOFTOP PLAN

PROPOSAL#

2 N.T.S



PROPOSED: 8 Marla Plaza

MULTISKILL CONSTRUCTION ENGINEERING Mob: 0333-4444340  
 Design :Qaiser Siddique, Drawing : Qaiser Siddique, Cell # 0300-6282688

COVERED AREA

